

# MARION COUNTY SURVEYOR'S OFFICE


## SECTION CORNER RECORD

DEBRA S. JENKINS  
MARION COUNTY SURVEYOR

SEC. 25 TWN. 15<sub>N</sub> RNG. 4<sub>E</sub>

BRYAN F. CATLIN, PLS  
TECHNICAL SUPERVISOR

Date: 6-19-09  
Party Chief: Wilcoxen / Greene  
Crew: Taylor / Finney  
Type of Marker: Harrison  
Method of Establishment: County: 9-8-1999  
IN S.P.C. E Zone, NAD 83  
Name: 15042502  
N: 497 040.739 0(m)  
E: 68 407.562 0(m)

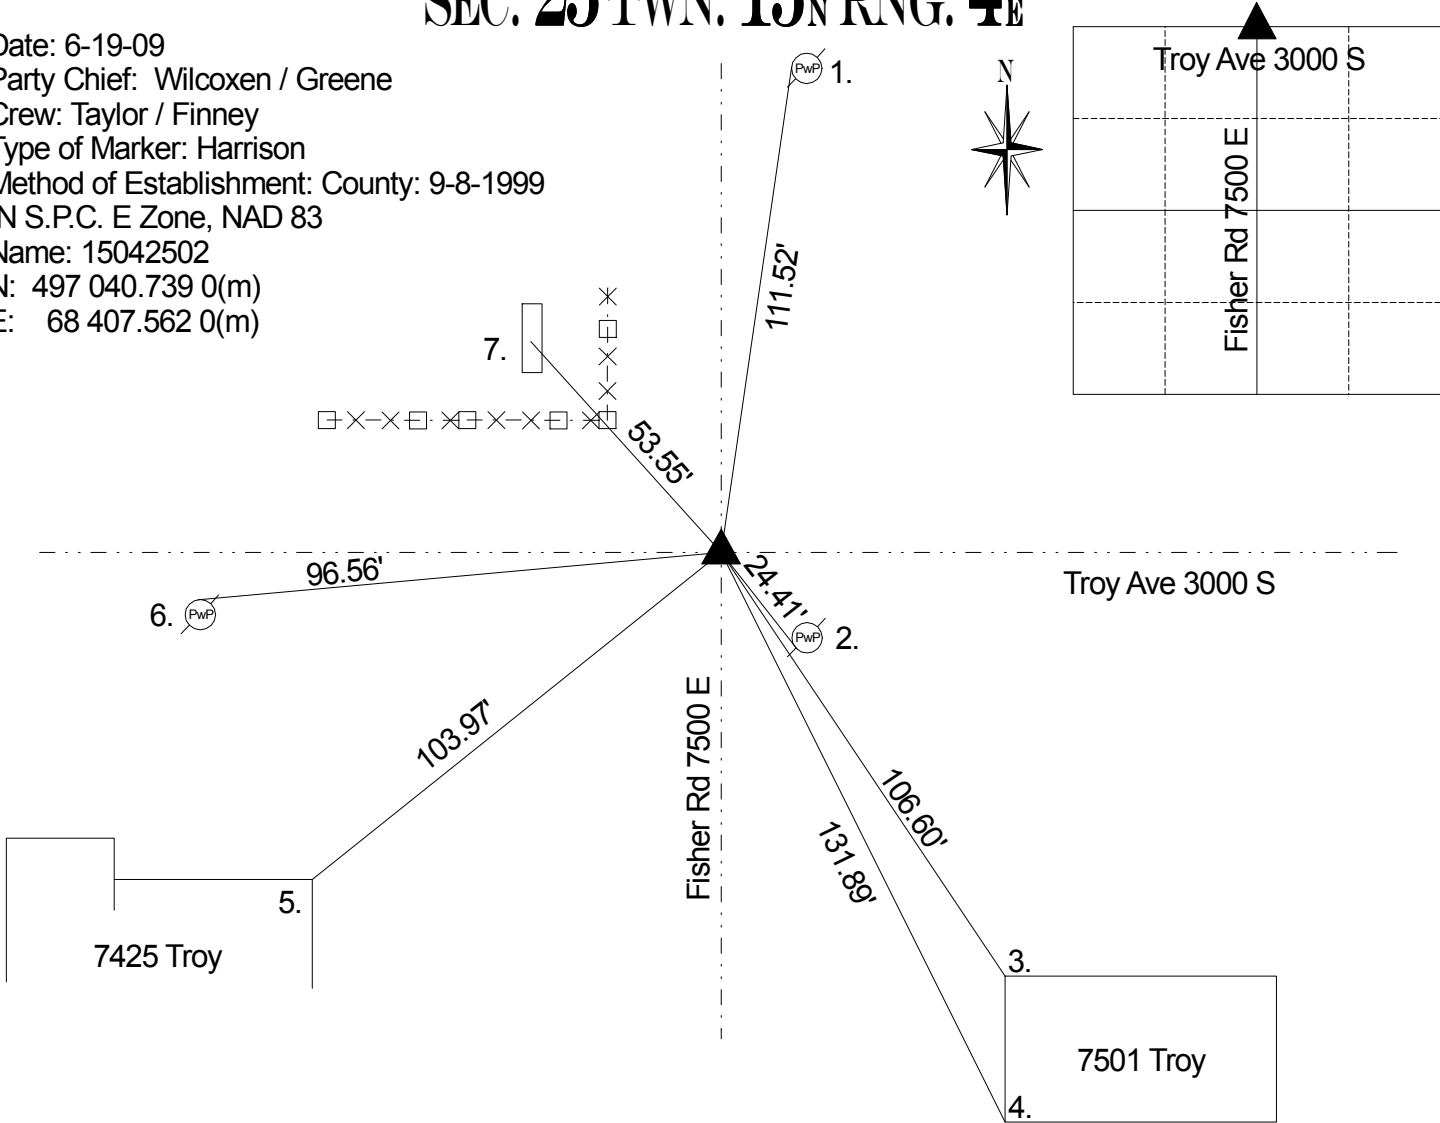

Original post set 1820 by Hendricks with witnesses: 30" white oak S 75 W 30 links; 8" ash E 32 links per Marion County Atlas pg. 10. Survey by Hosbrook 3-20-1851 indicates no stone or witness per Franklin Township Legal Survey Book pg. 1. Survey by W.C. Smith 4-29-1889 indicates no stone or witness per Franklin Township Legal Survey Book pg. 54. Rooker 6-8-1943 called a stone 6" down. Thompson 4-2-47 called stone 6" down. Monroe 8-5-59 called a nail over 1" pipe over stone 8" down. SeFranka 2-19-71 called a 1" iron pin over stone 8" down. Wilcoxen 10-15-75 called a PK nail. Greene 8-11-88 called 3/4" bolt. Reference 8-15-89 again showed 3/4" bolt. Wilcoxen 1-19-93 called same. Kiste 9-8-1999 called same. Excavated by Wilcoxen 9-20-2001 and 3/4" pin fd 2" down. Guard pipe fd beside stone 16" down. Harrison set. Retied 3-25-08 by Wilcoxen. Harrison raised to surface and retied by Wilcoxen 6-19-09.

REF.	DISTANCE	DESCRIPTION
1.	111.52'	PK nail W PwP #E -195 24" up
2.	24.41'	Mag nail SW PwP #1-649 B 6" up
3.	106.60'	NW corner of brick 7501 Troy Ave
4.	131.89'	SW corner of brick 7501 Troy Ave
5.	103.97'	NE corner of foundation 7425 Troy Ave
6.	96.56'	PK nail N PwP #75-648 B
7.	53.55'	SE top "RODE" head stone